

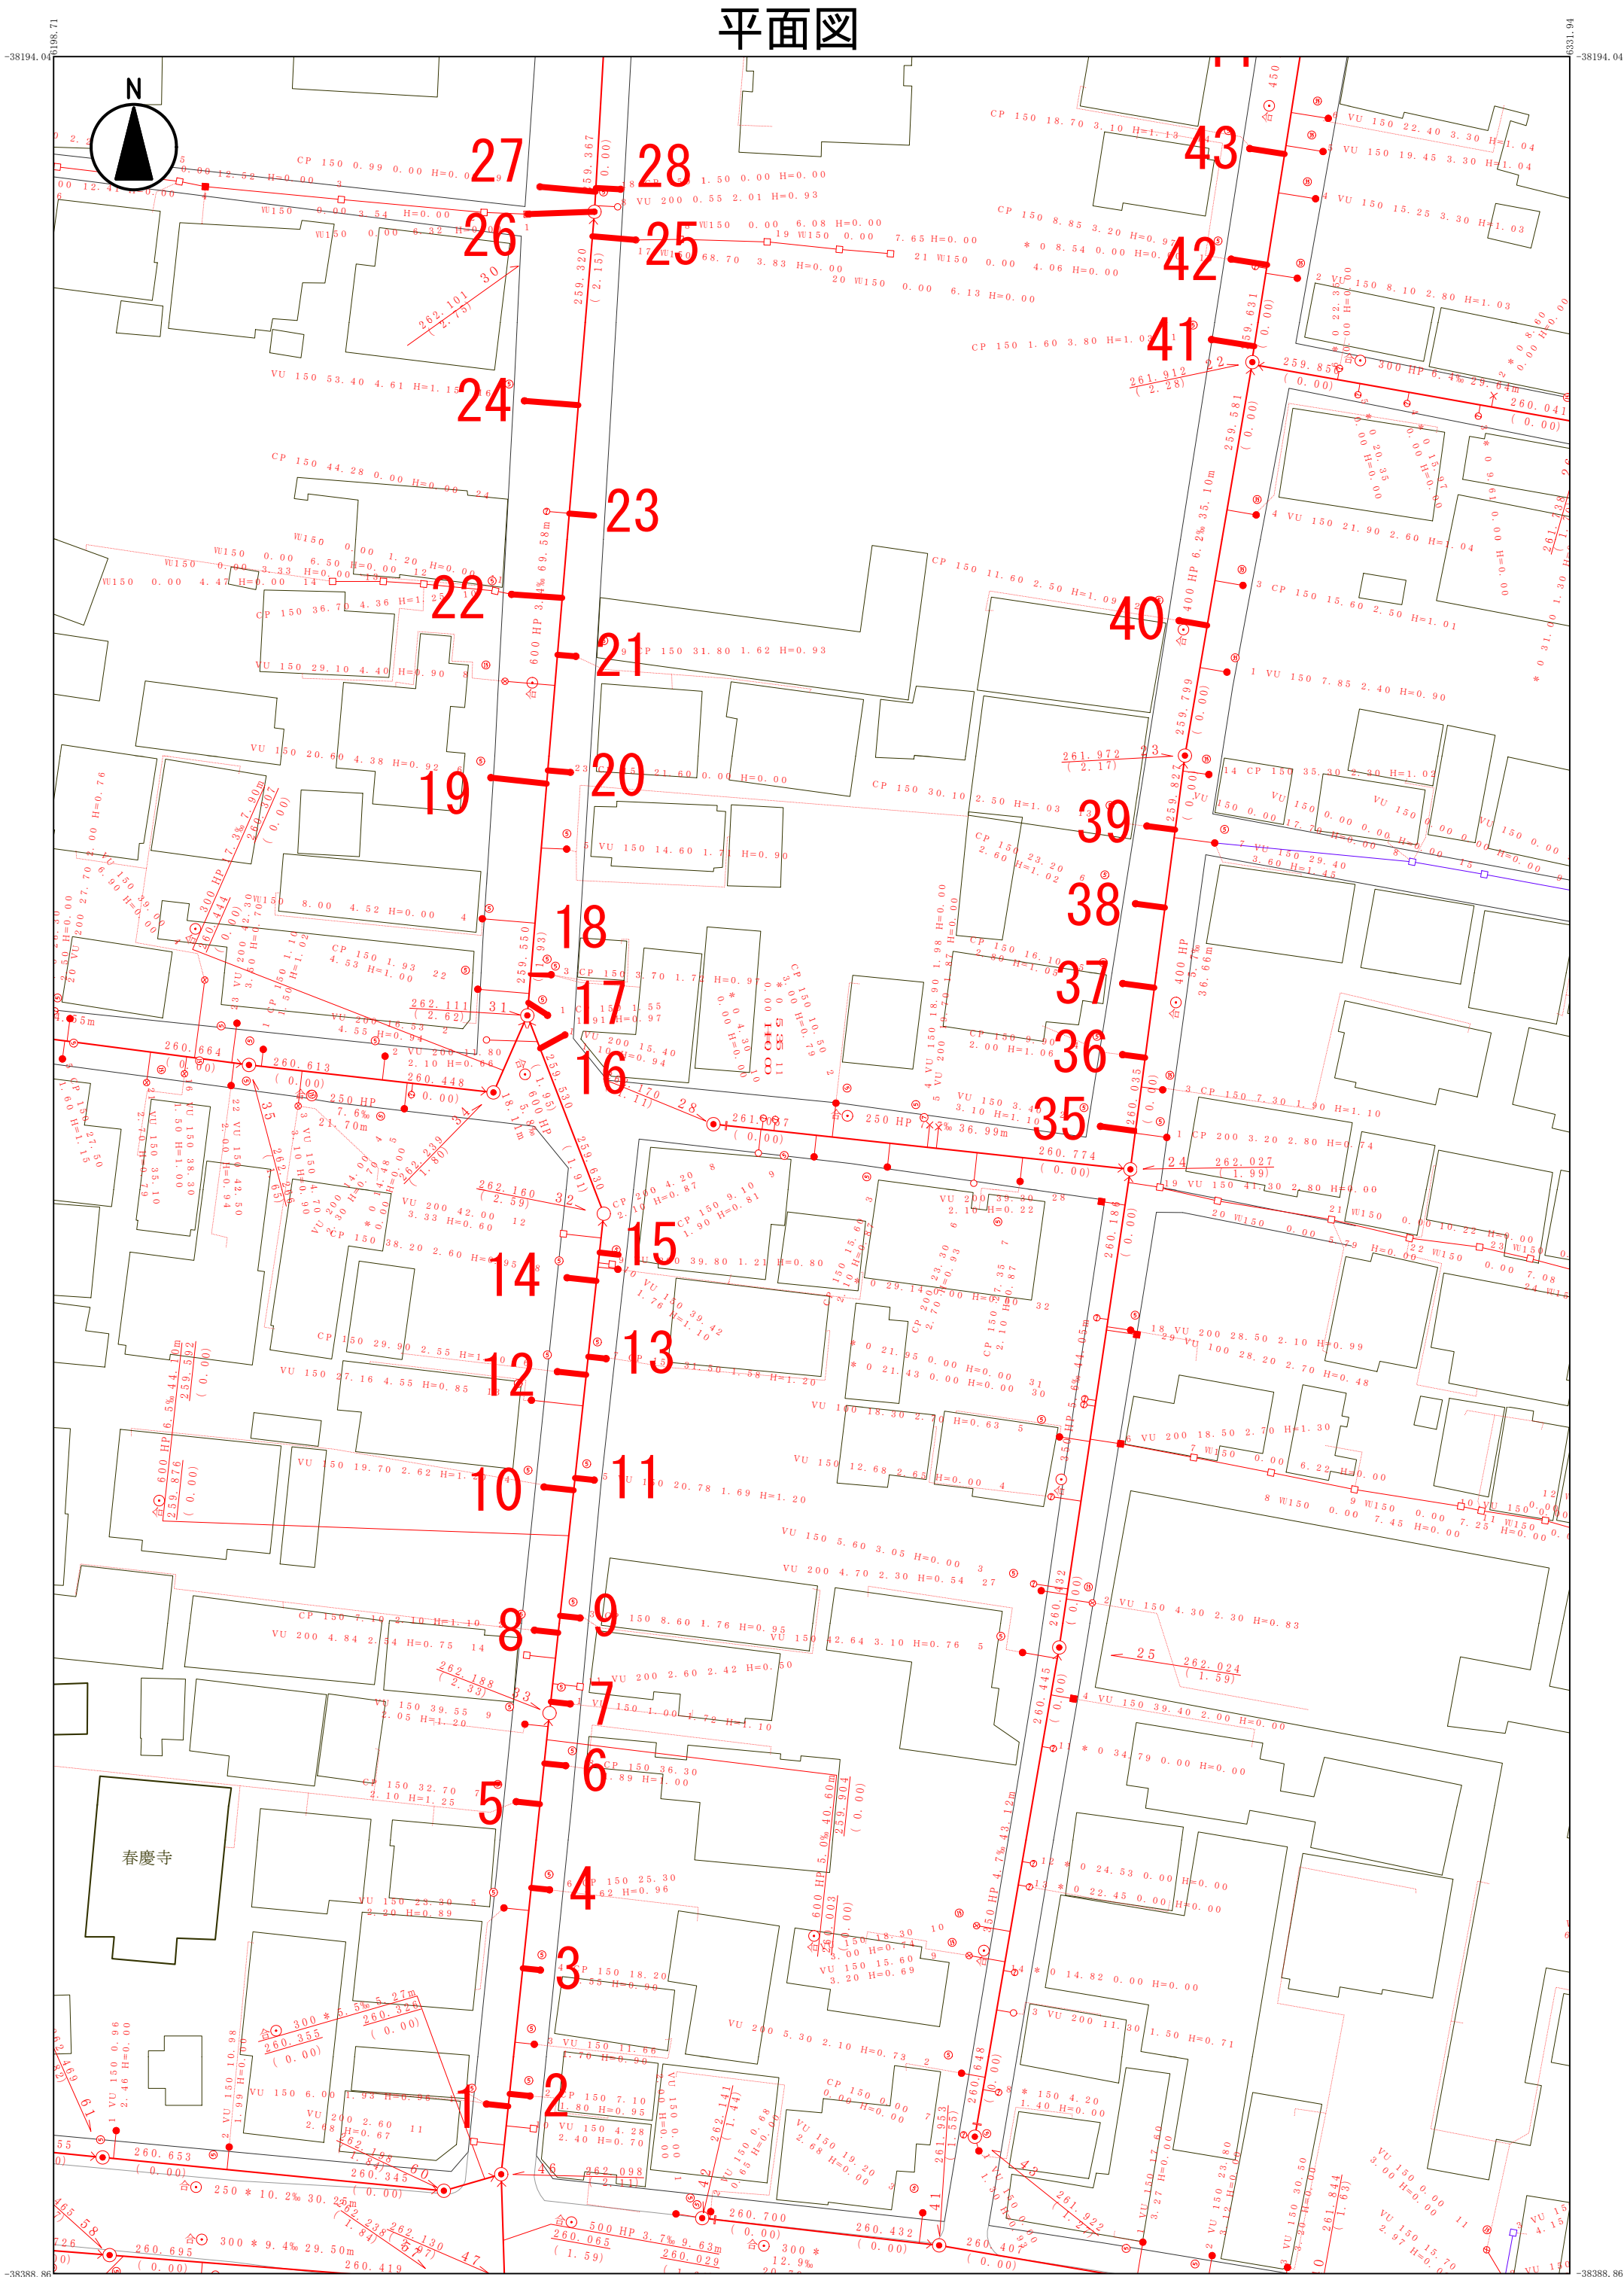


平面図

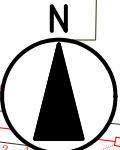

縮尺 (1 : 500)

平面图

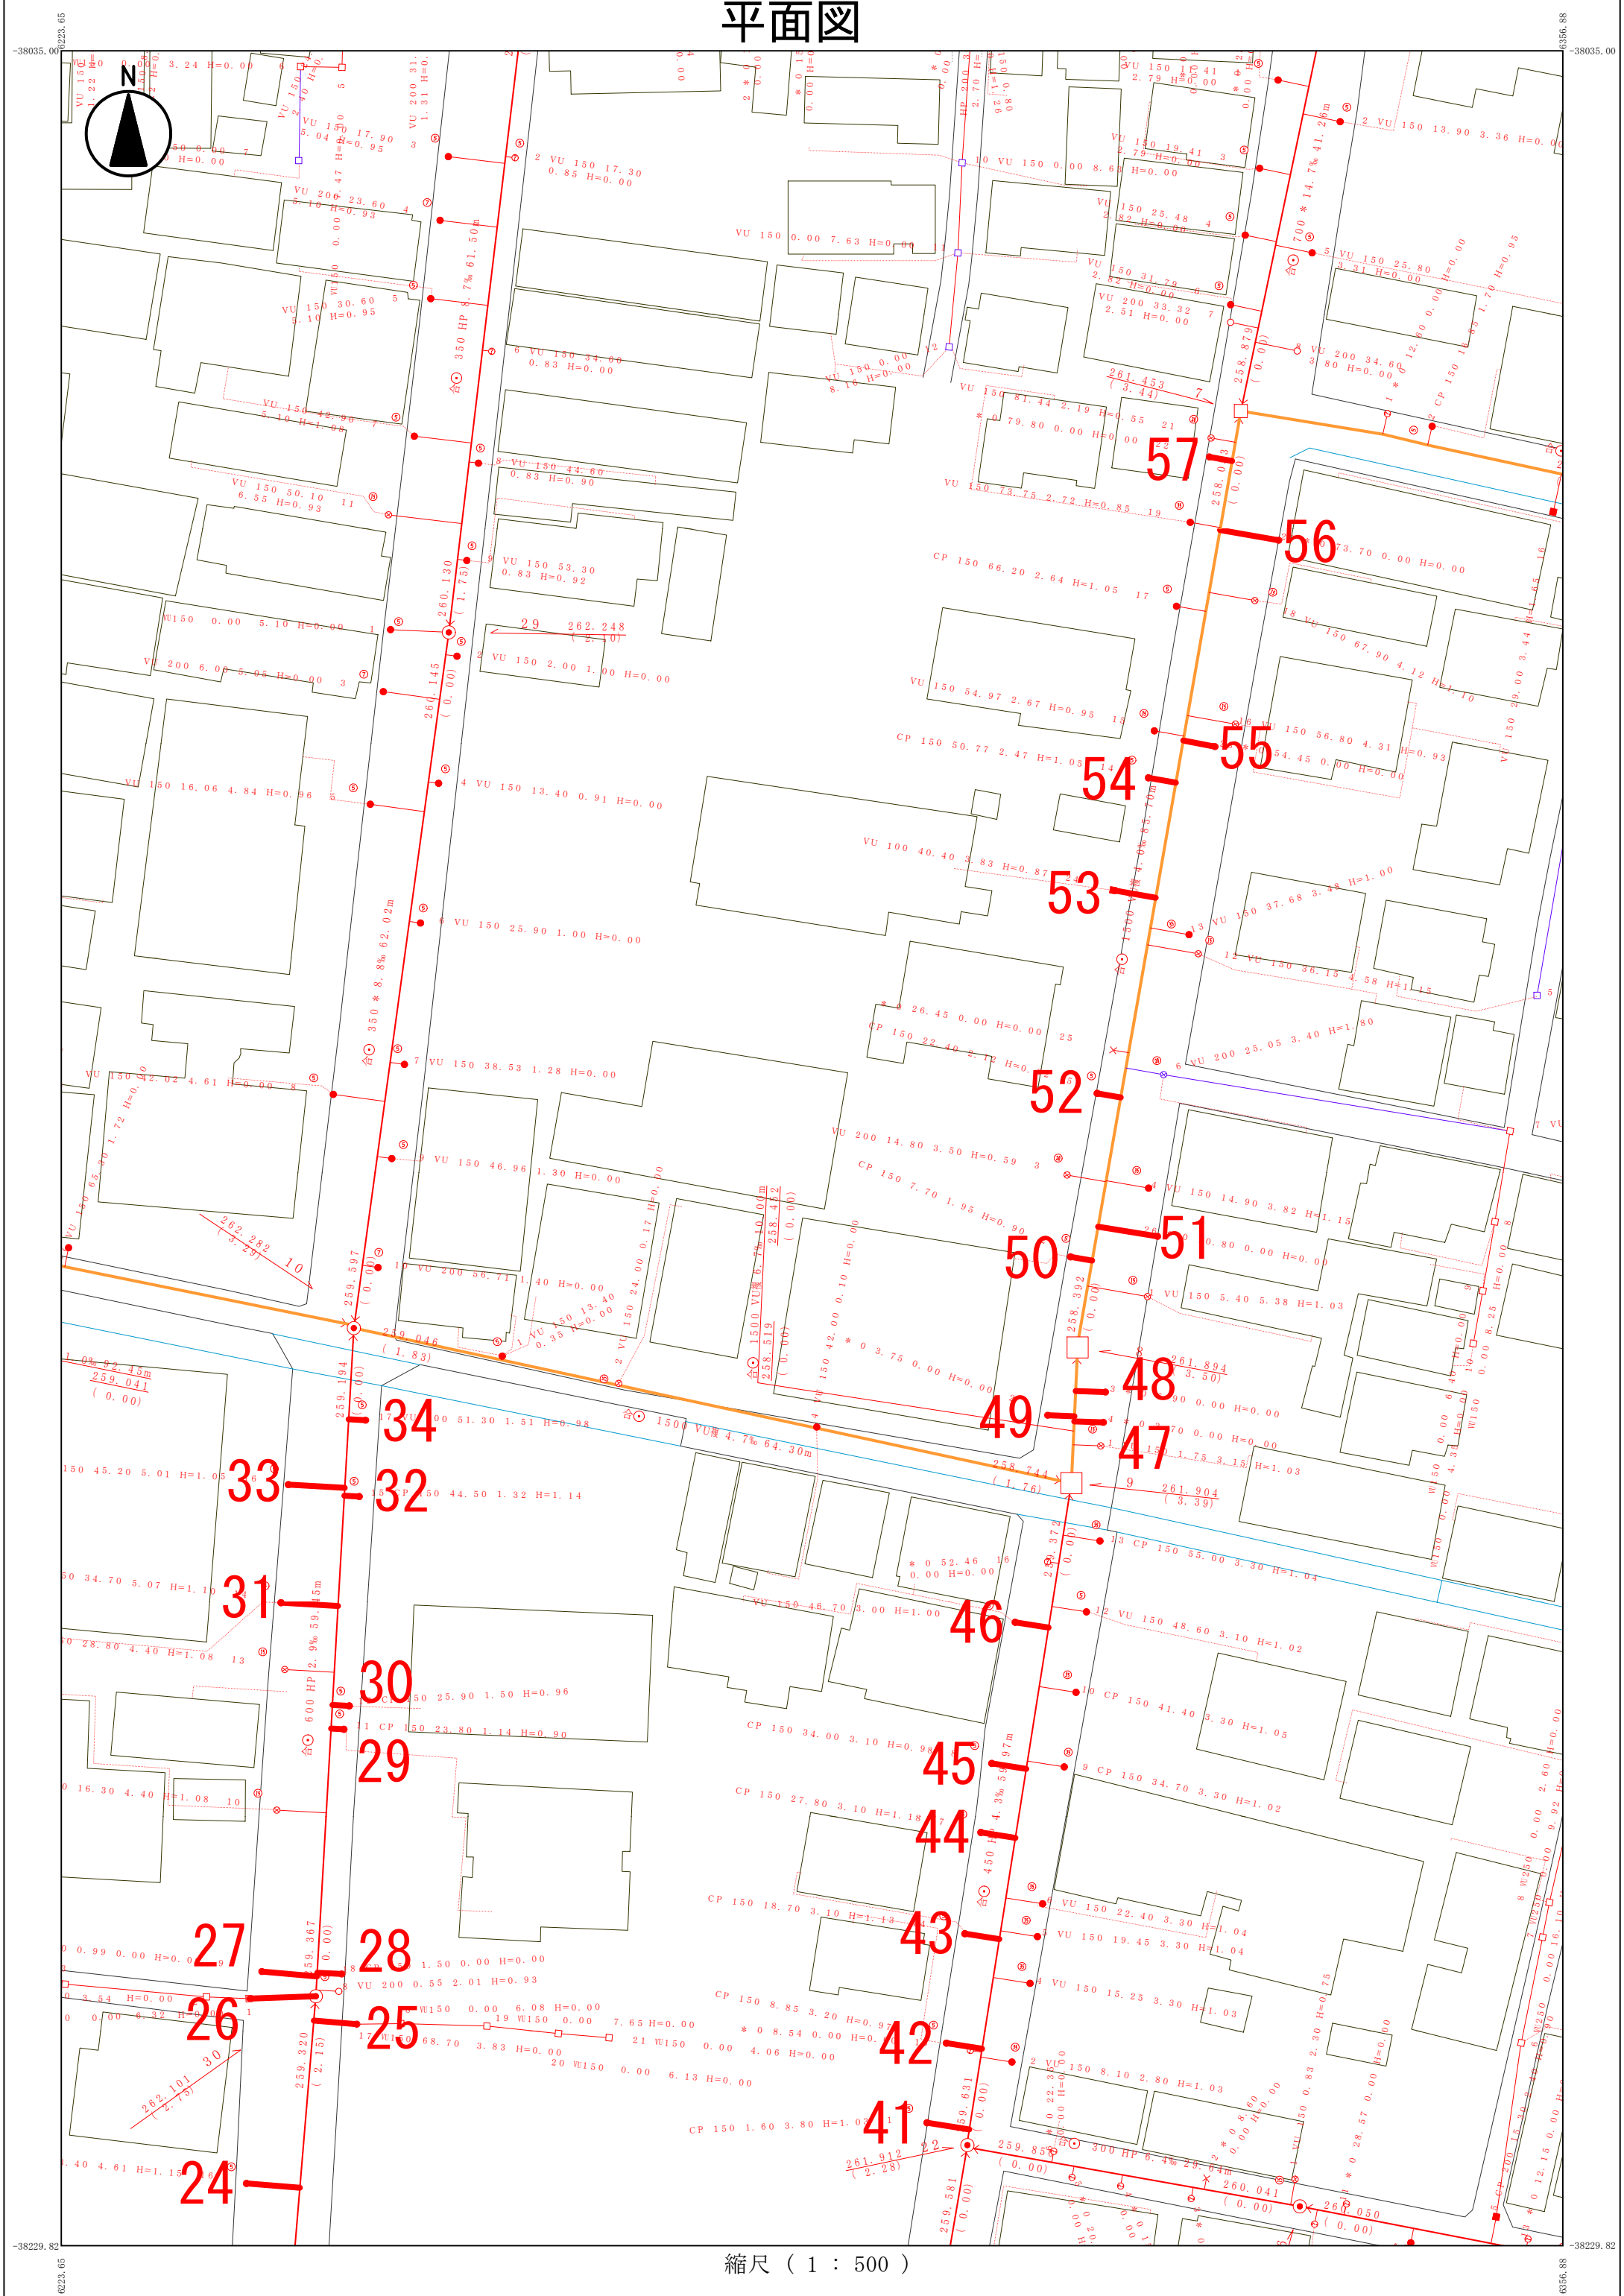

縮尺 (1 : 500)