


2階 平面図 1/100

1 a 1 b 2 3 4 5 6 7 8 8 a 9 9 a 10 11 12 13 14


58.217.1
 5,717.1 4,500 4,500 4,500 4,500 4,500 4,500 4,500 4,500 4,500 4,500 4,500 3,000
 12.8 946.7 4,257.6 1,196.1 3,884.9 3,117

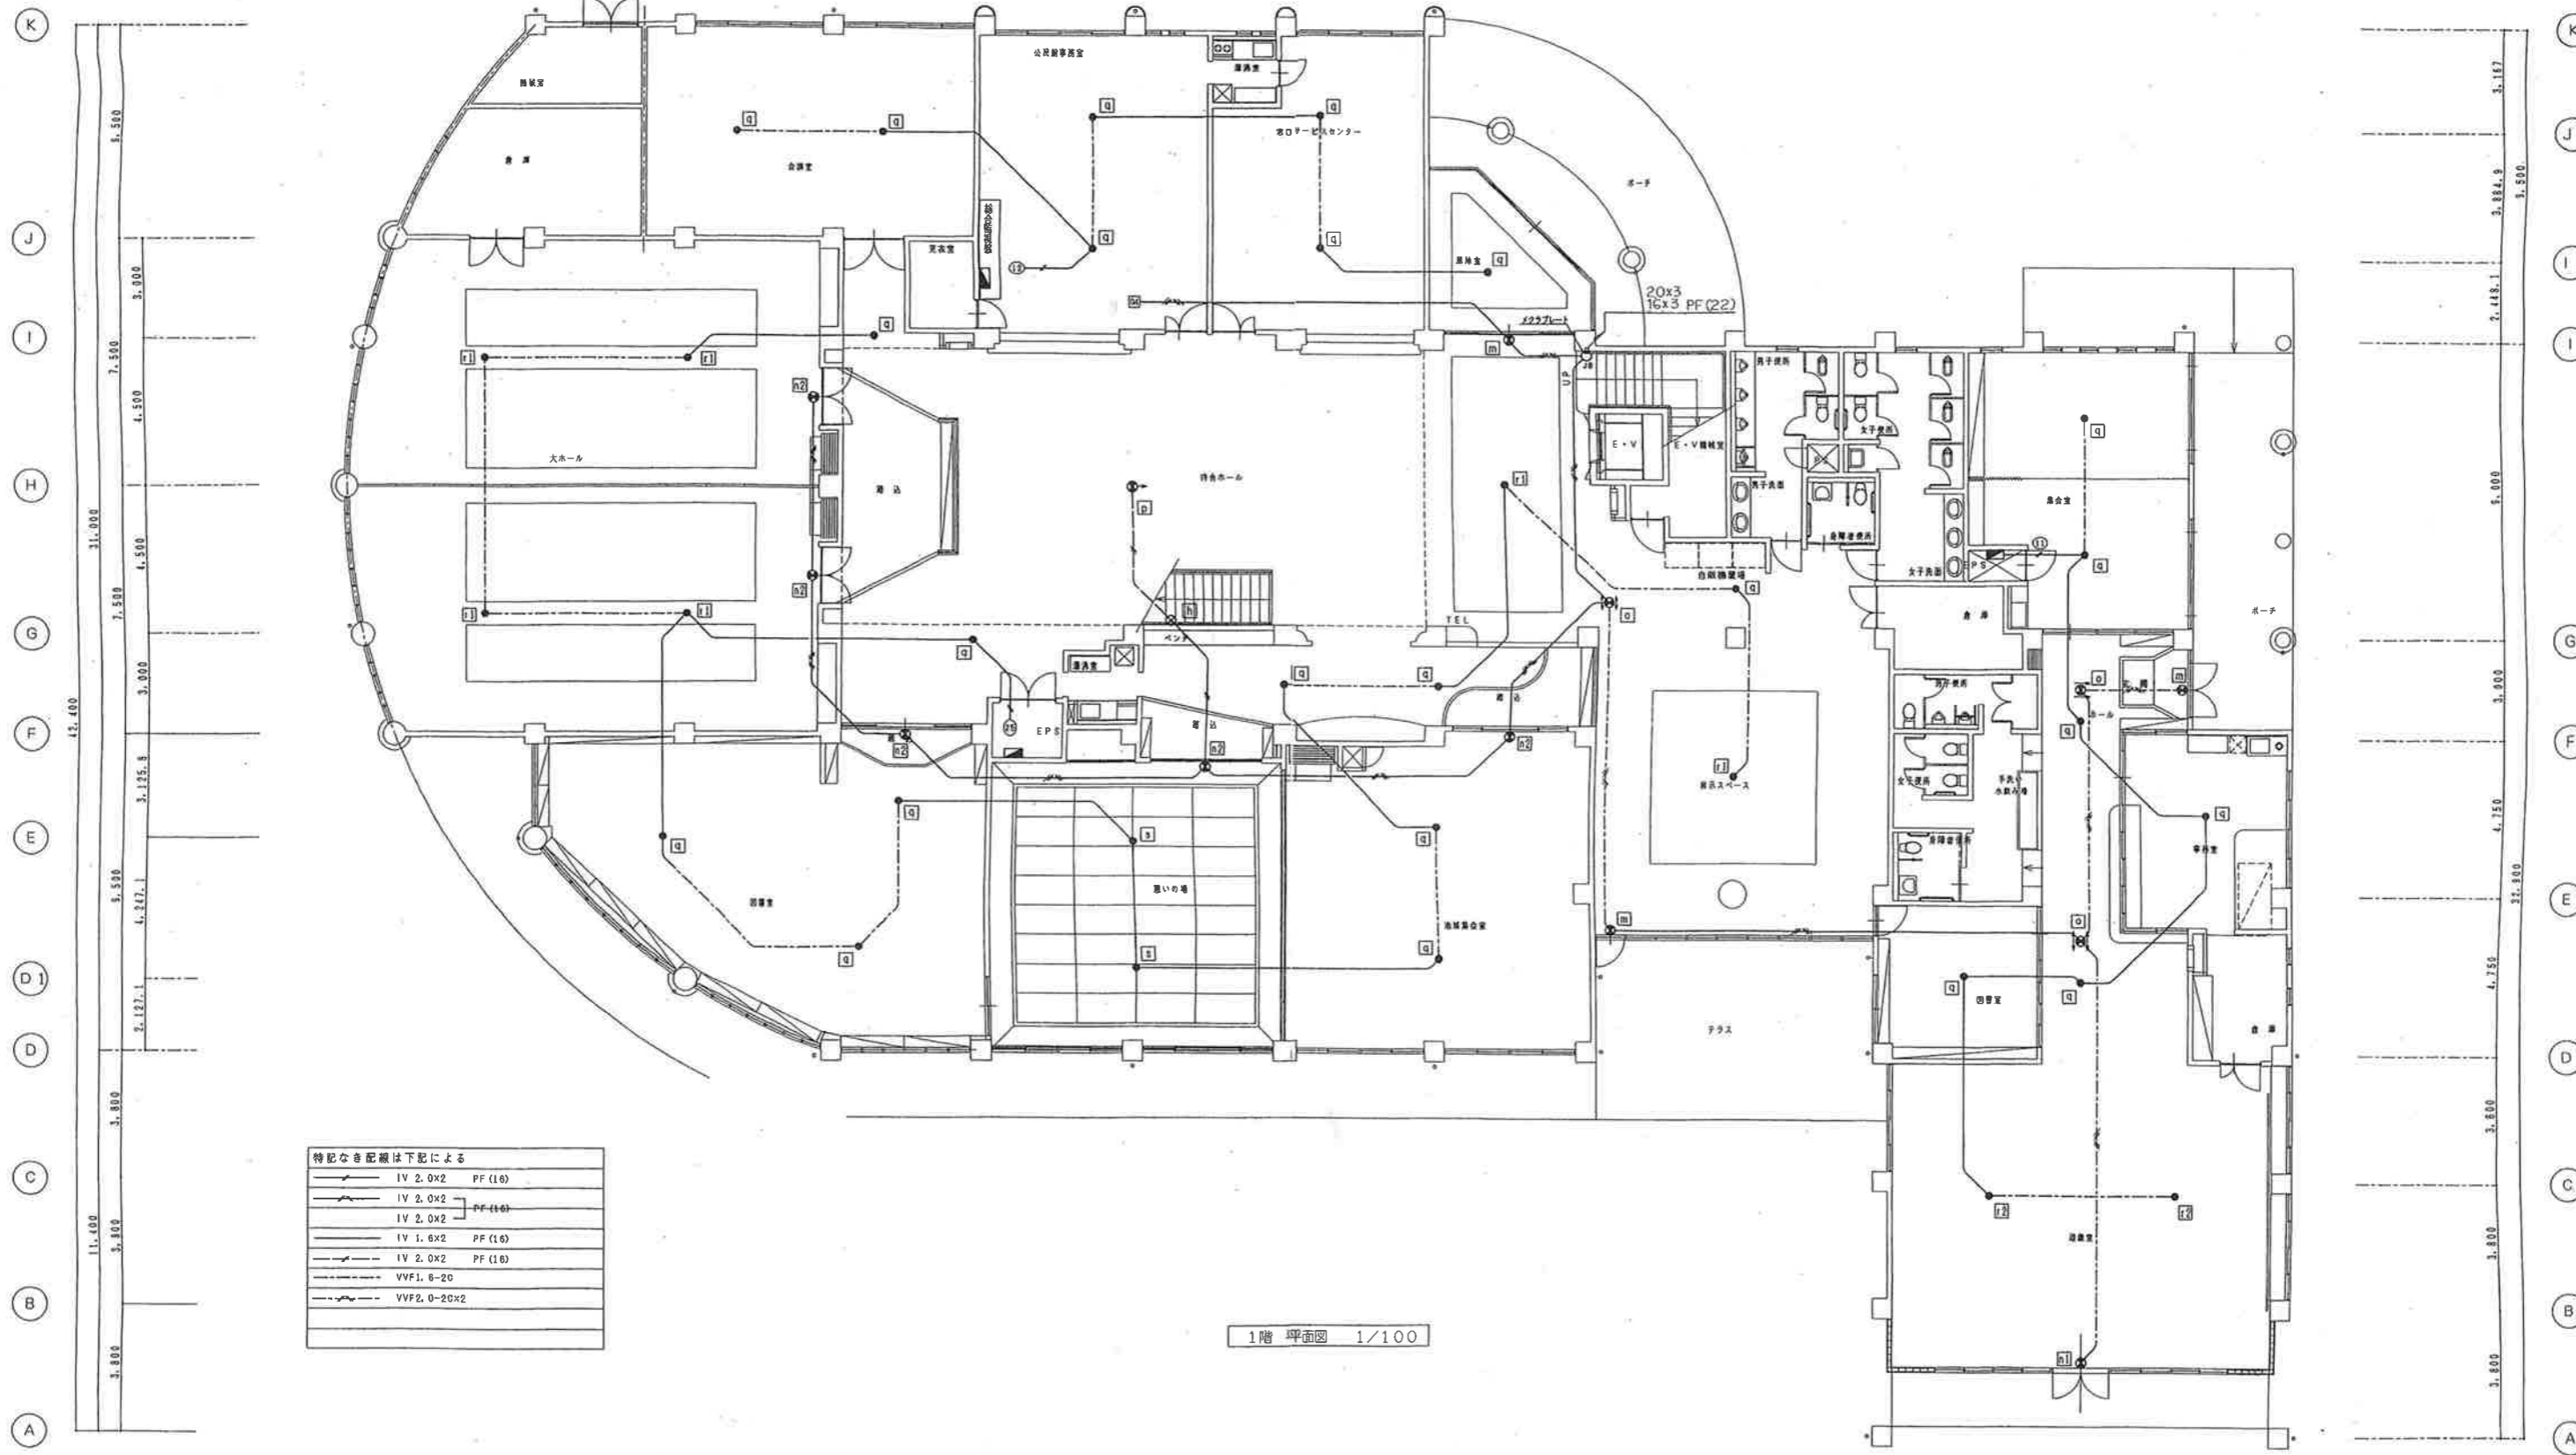

特記なき配線は下記による

	IV 2.0x2 PF (16)
	IV 2.0x2 PF (16)
	IV 2.0x2 PF (16)
	IV 1.6x2 PF (16)
	IV 2.0x2 PF (16)
	VVF1.6-20
	VVF2.0-20x2

1階 坪面図 1/100

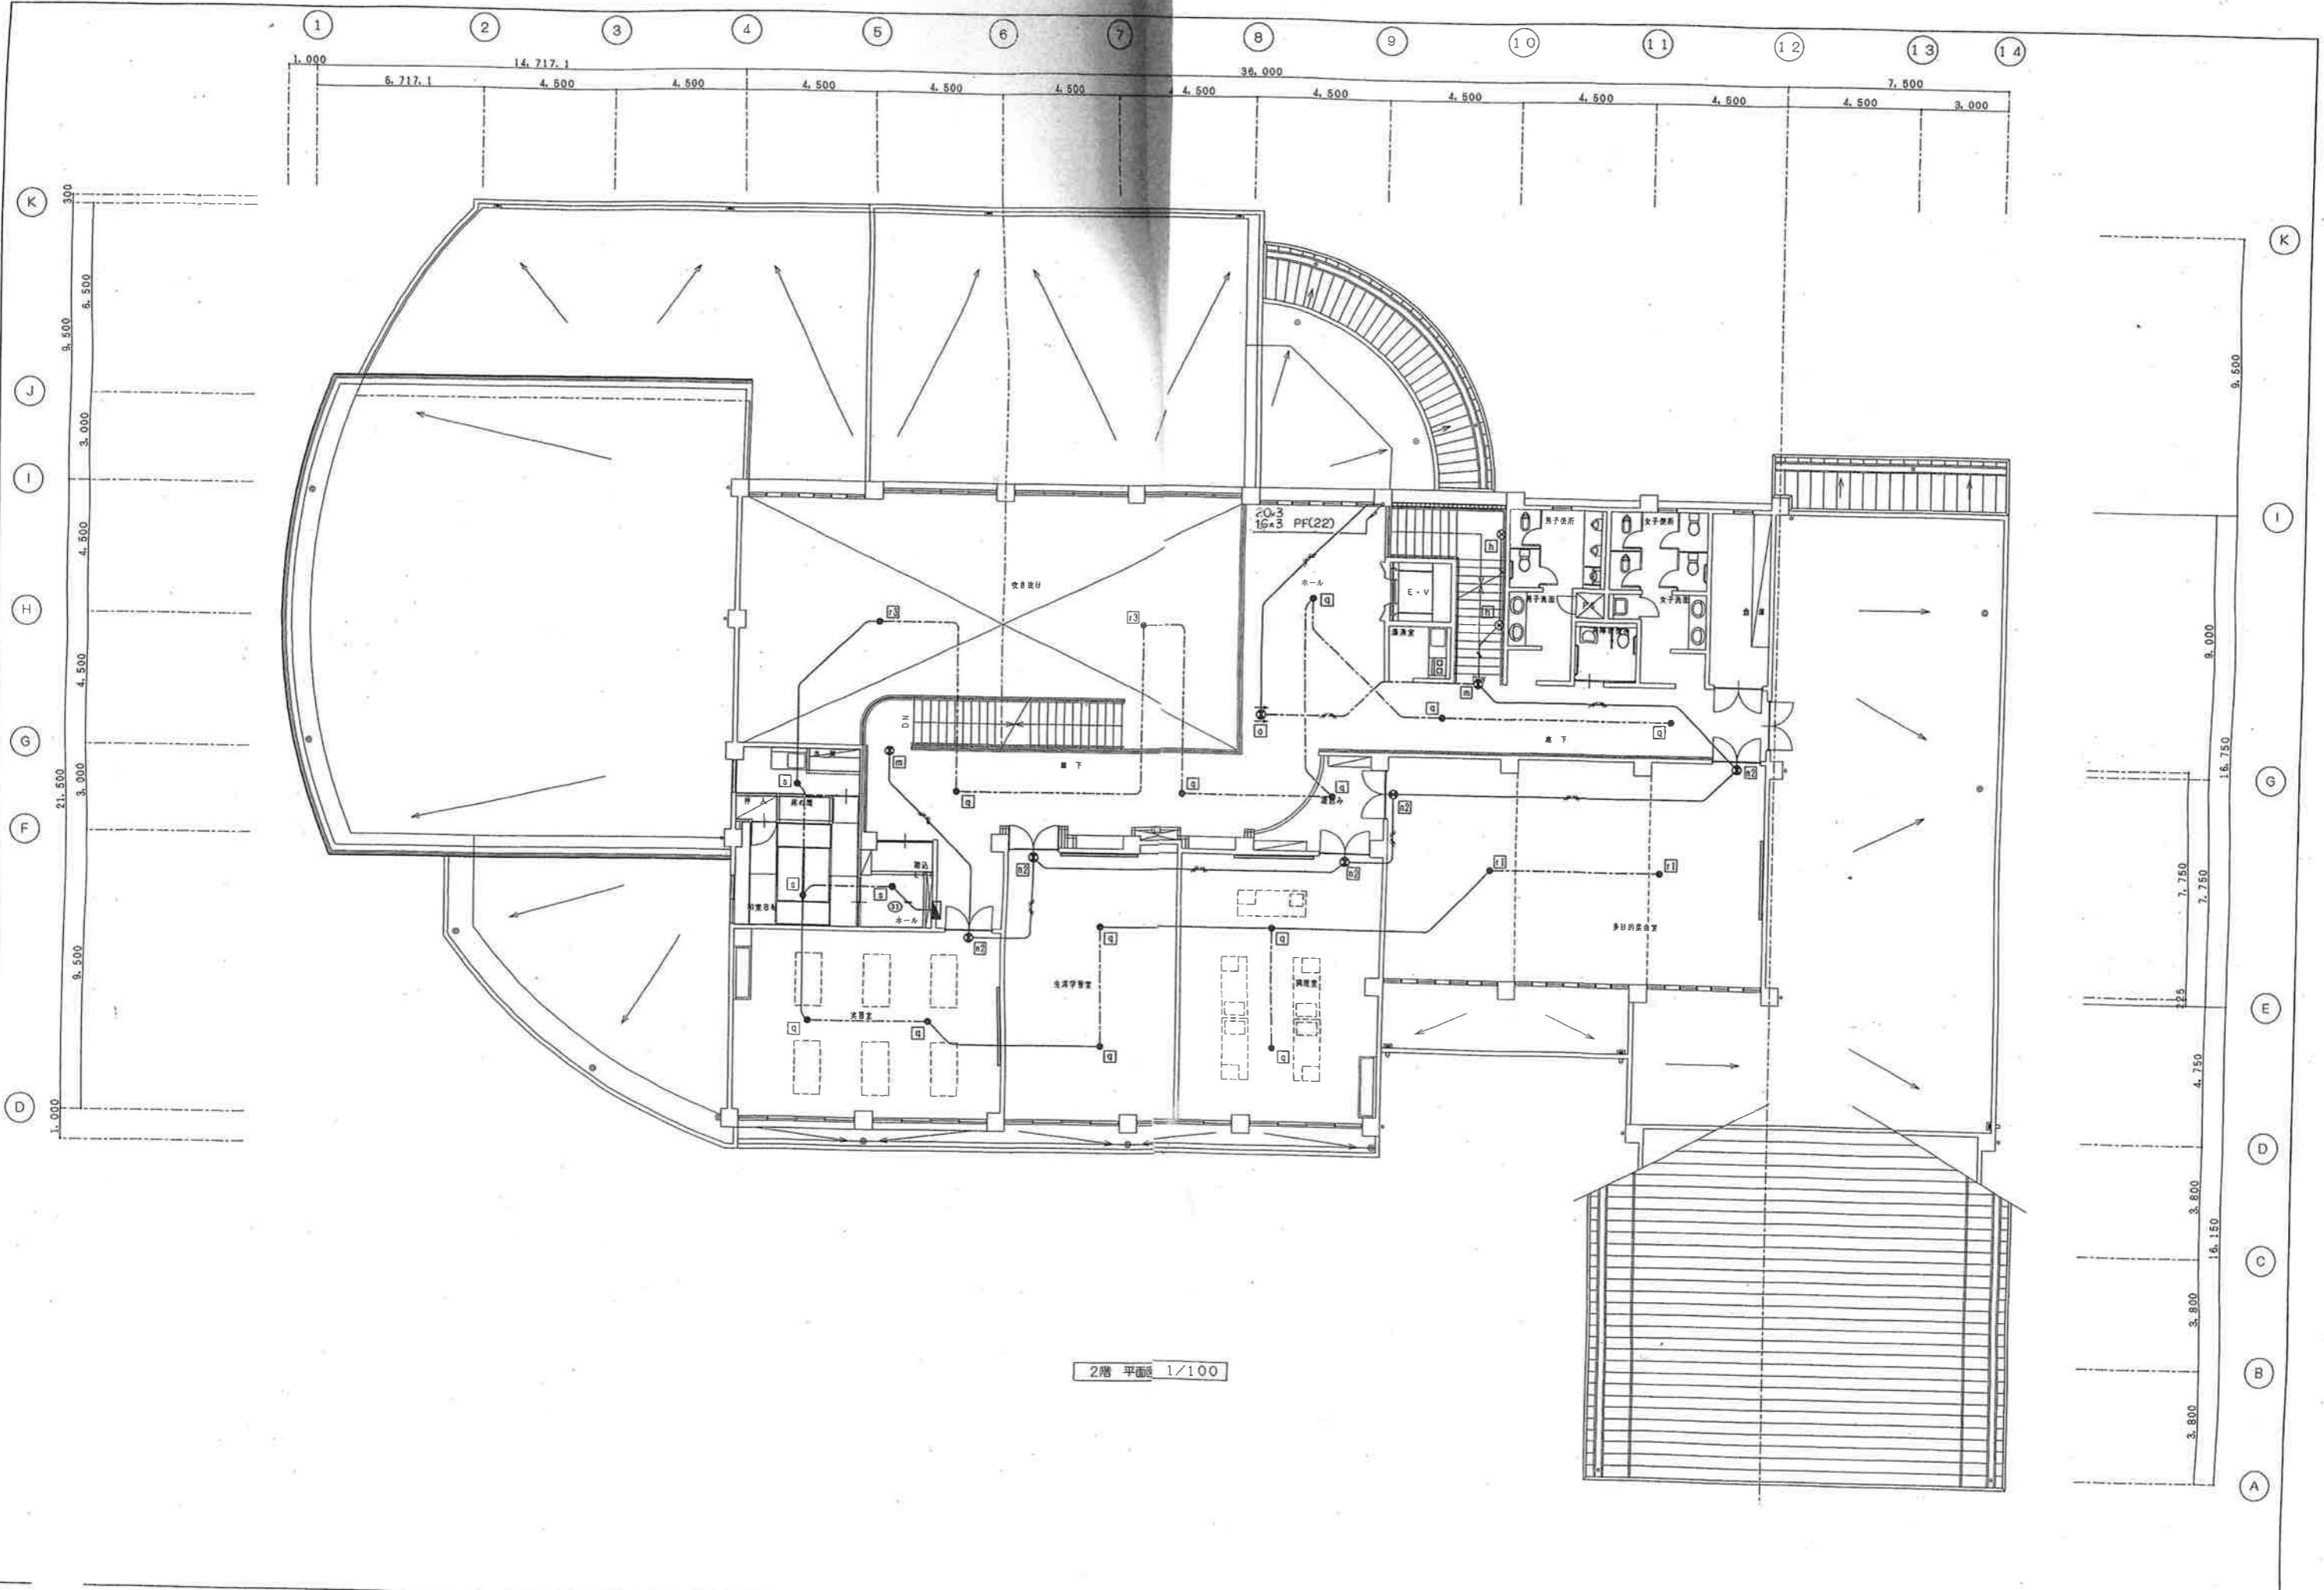

2階 平面図 1/100