


位置図 下水道改良工事(地震対策R7-7)(余フ)

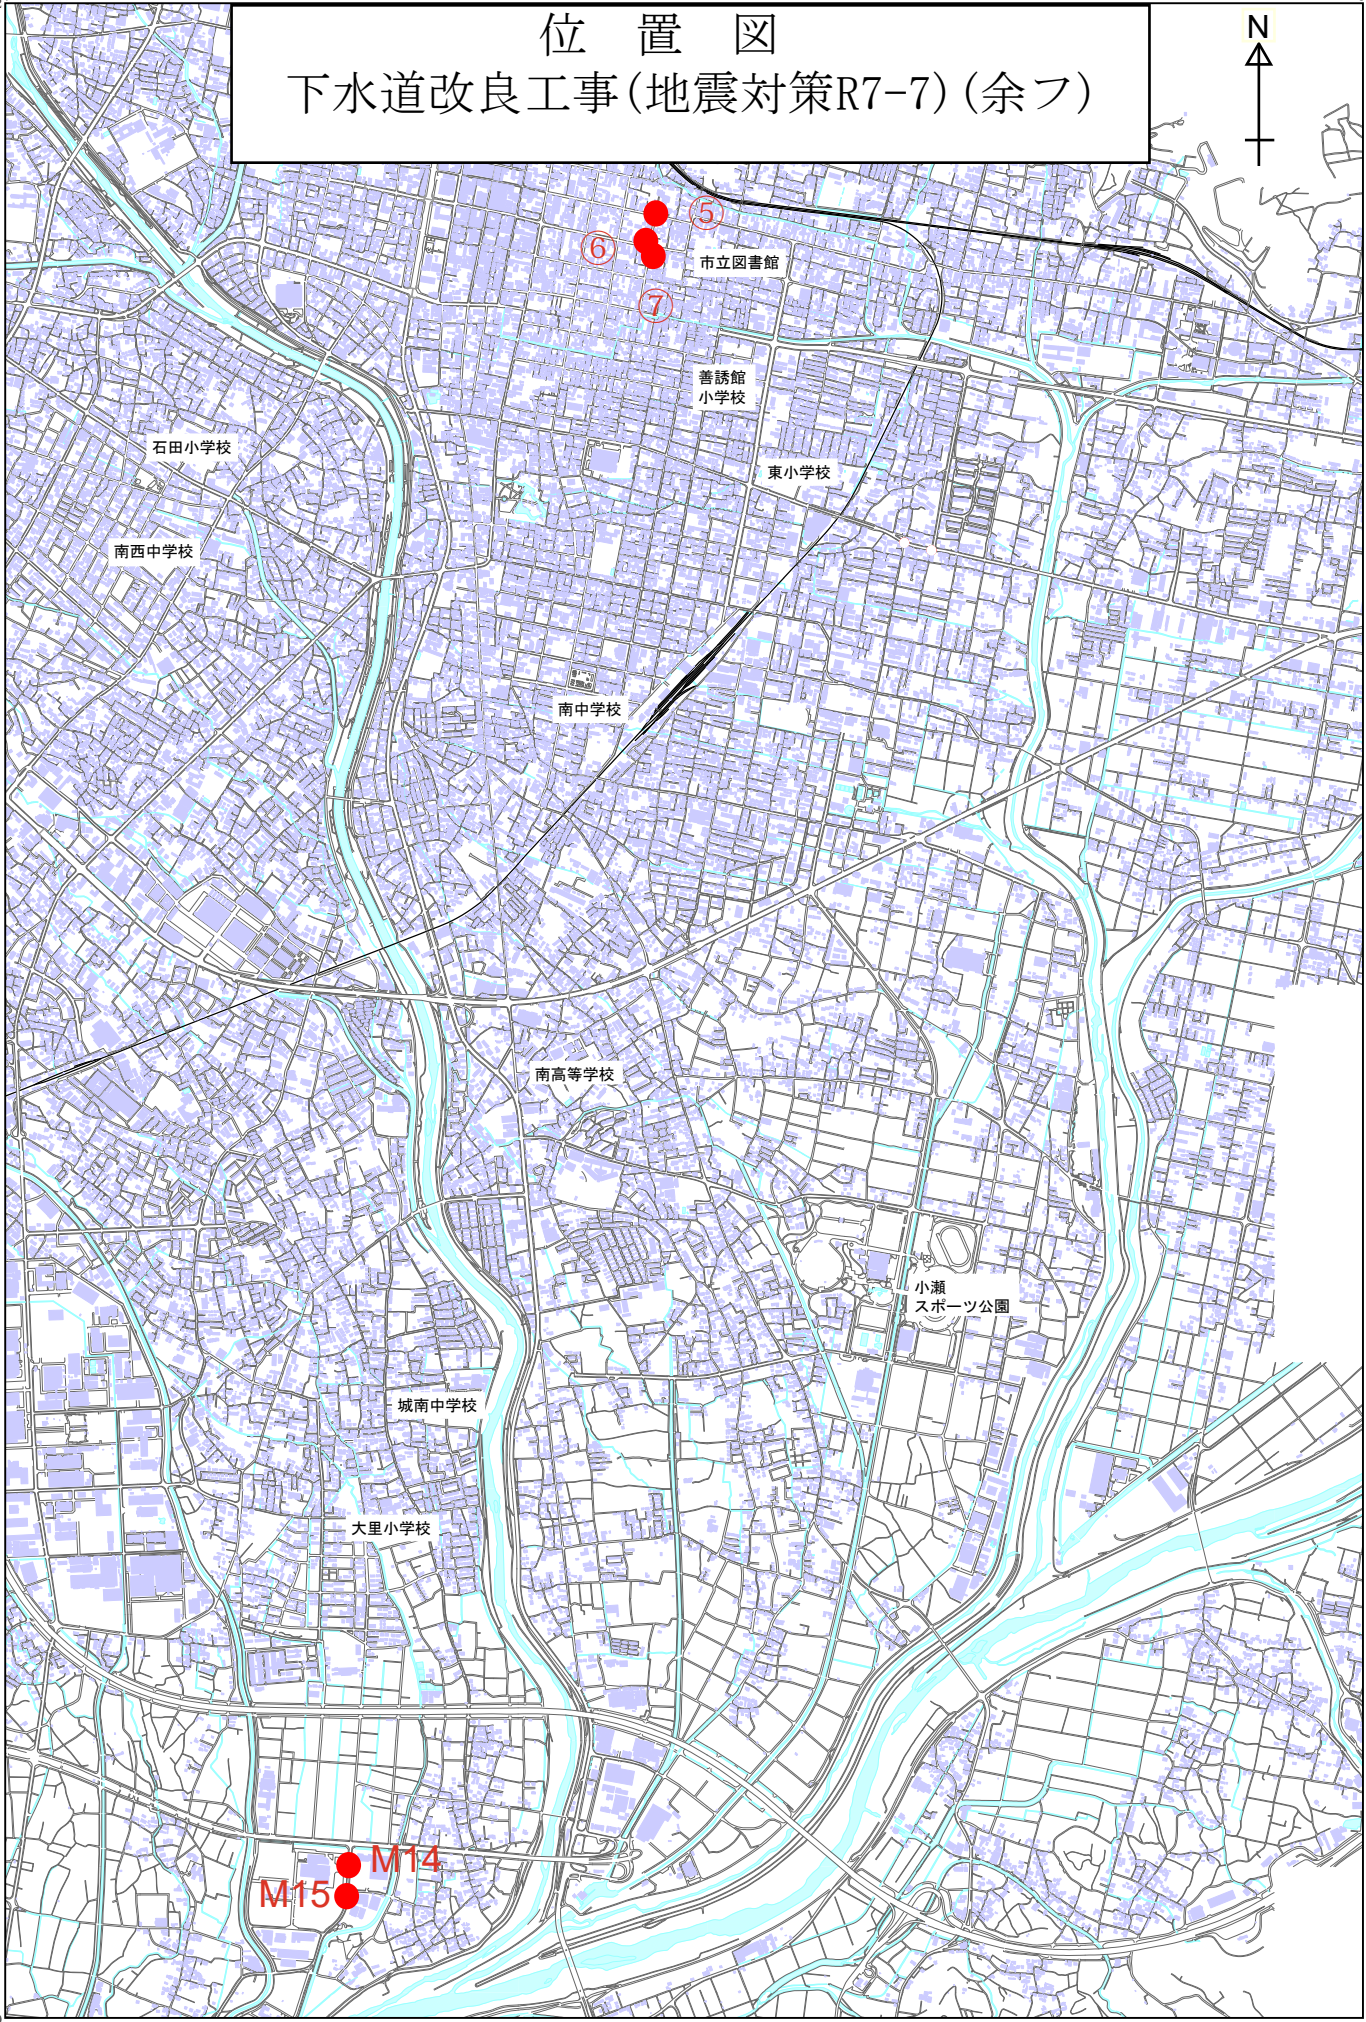

縮尺 (1 : 30,000)