


-36754.42
4432.63

9819.97
-36754.42

位置図 下水道改良工事(地震対策R7-9)(余フ)

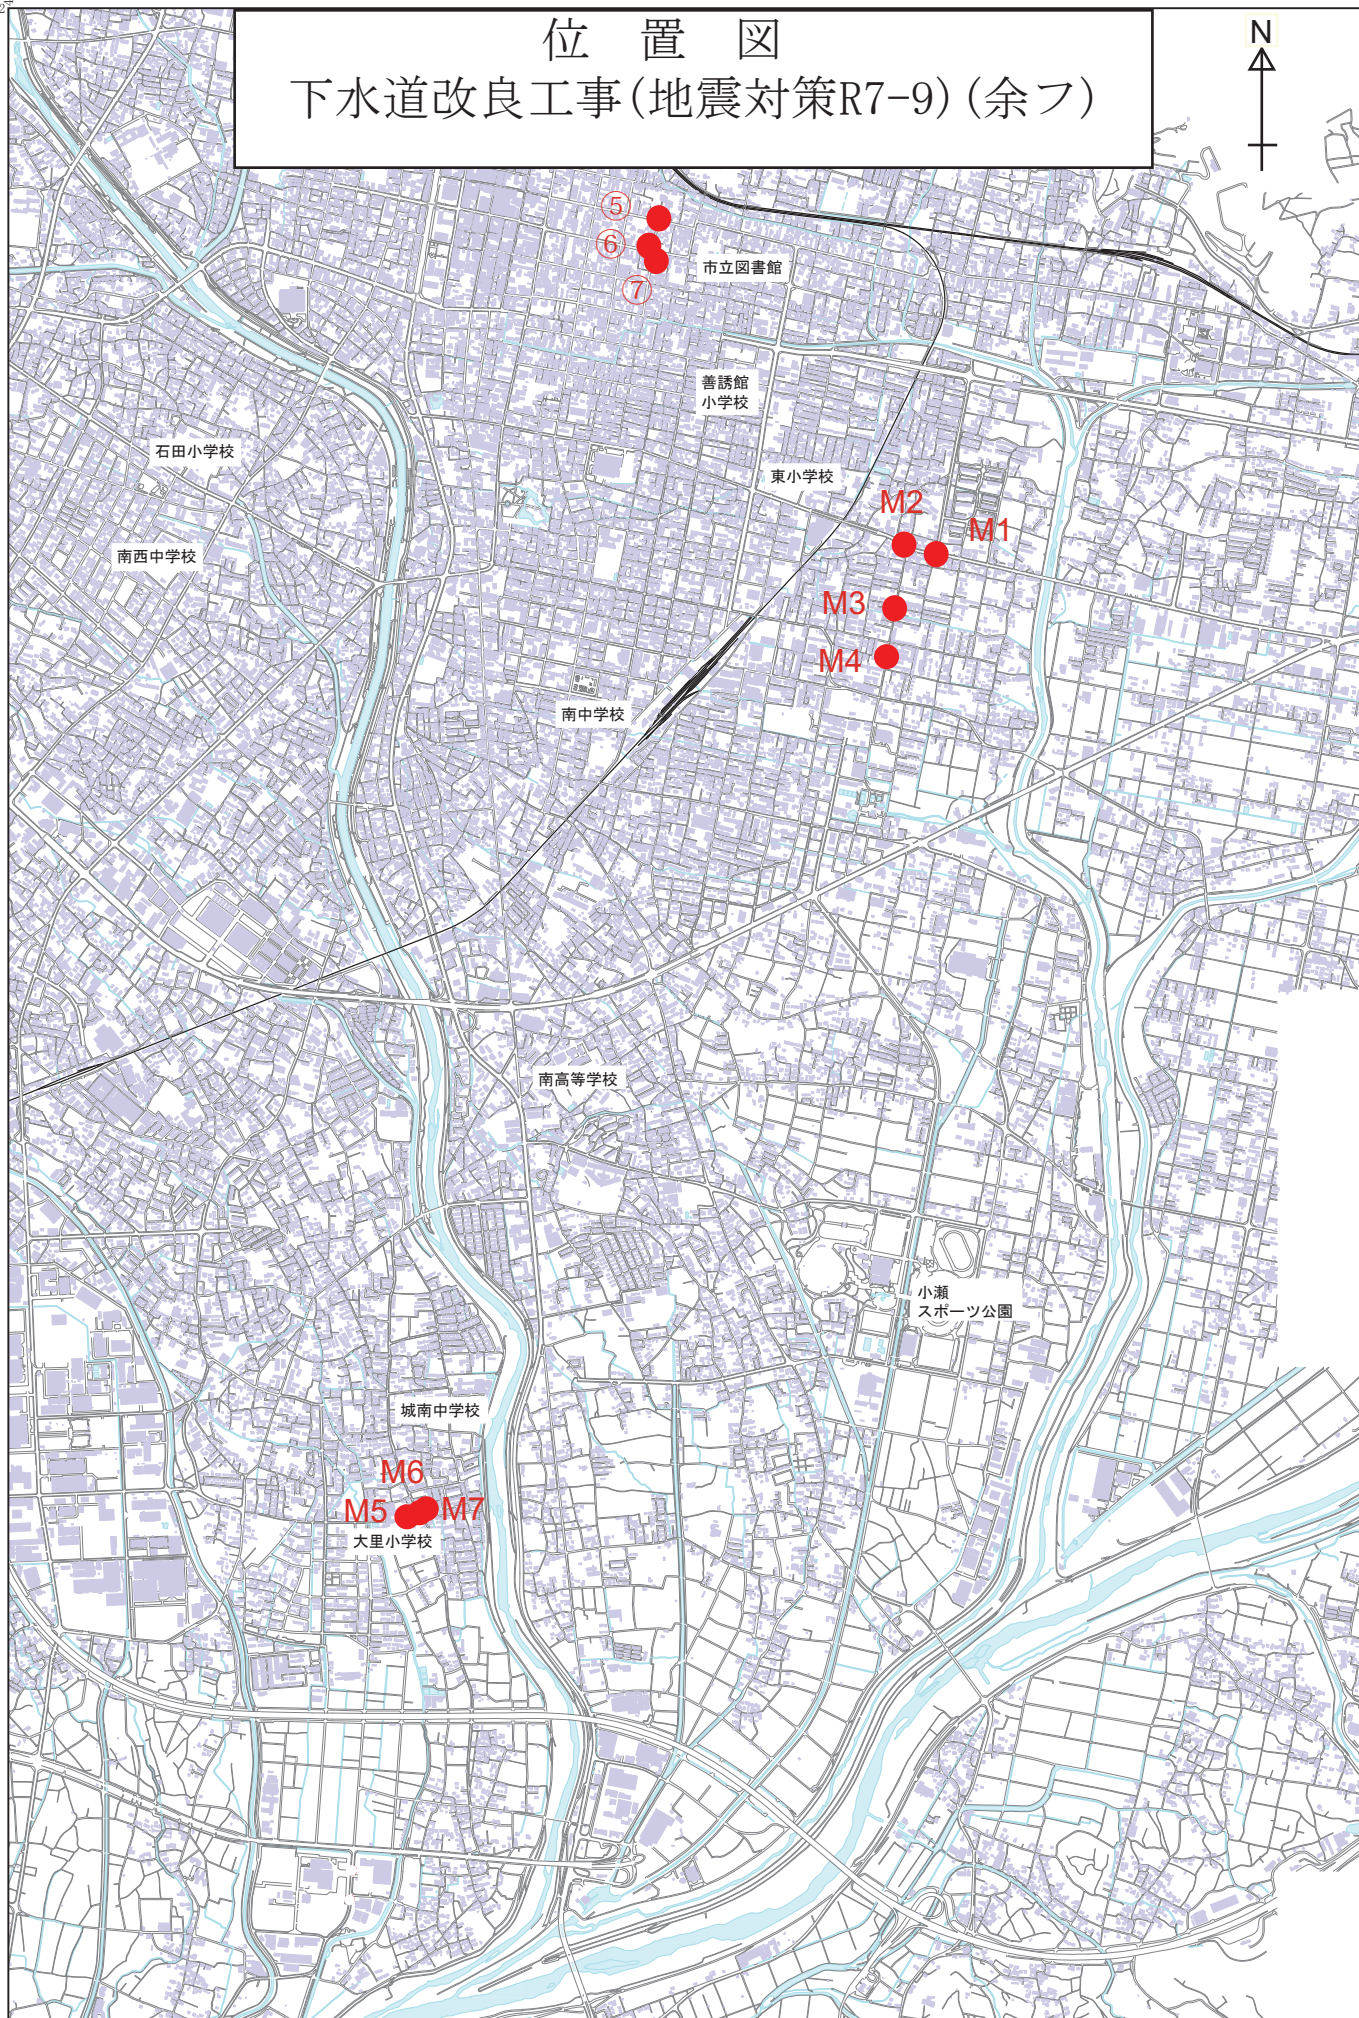

-44747.80
4432.63

9819.97
-44747.80

縮尺 (1 : 30,000)